


Double-Up Parlour

Typical Layout for Cotswold Cluster Flush for Double-Up Parlour

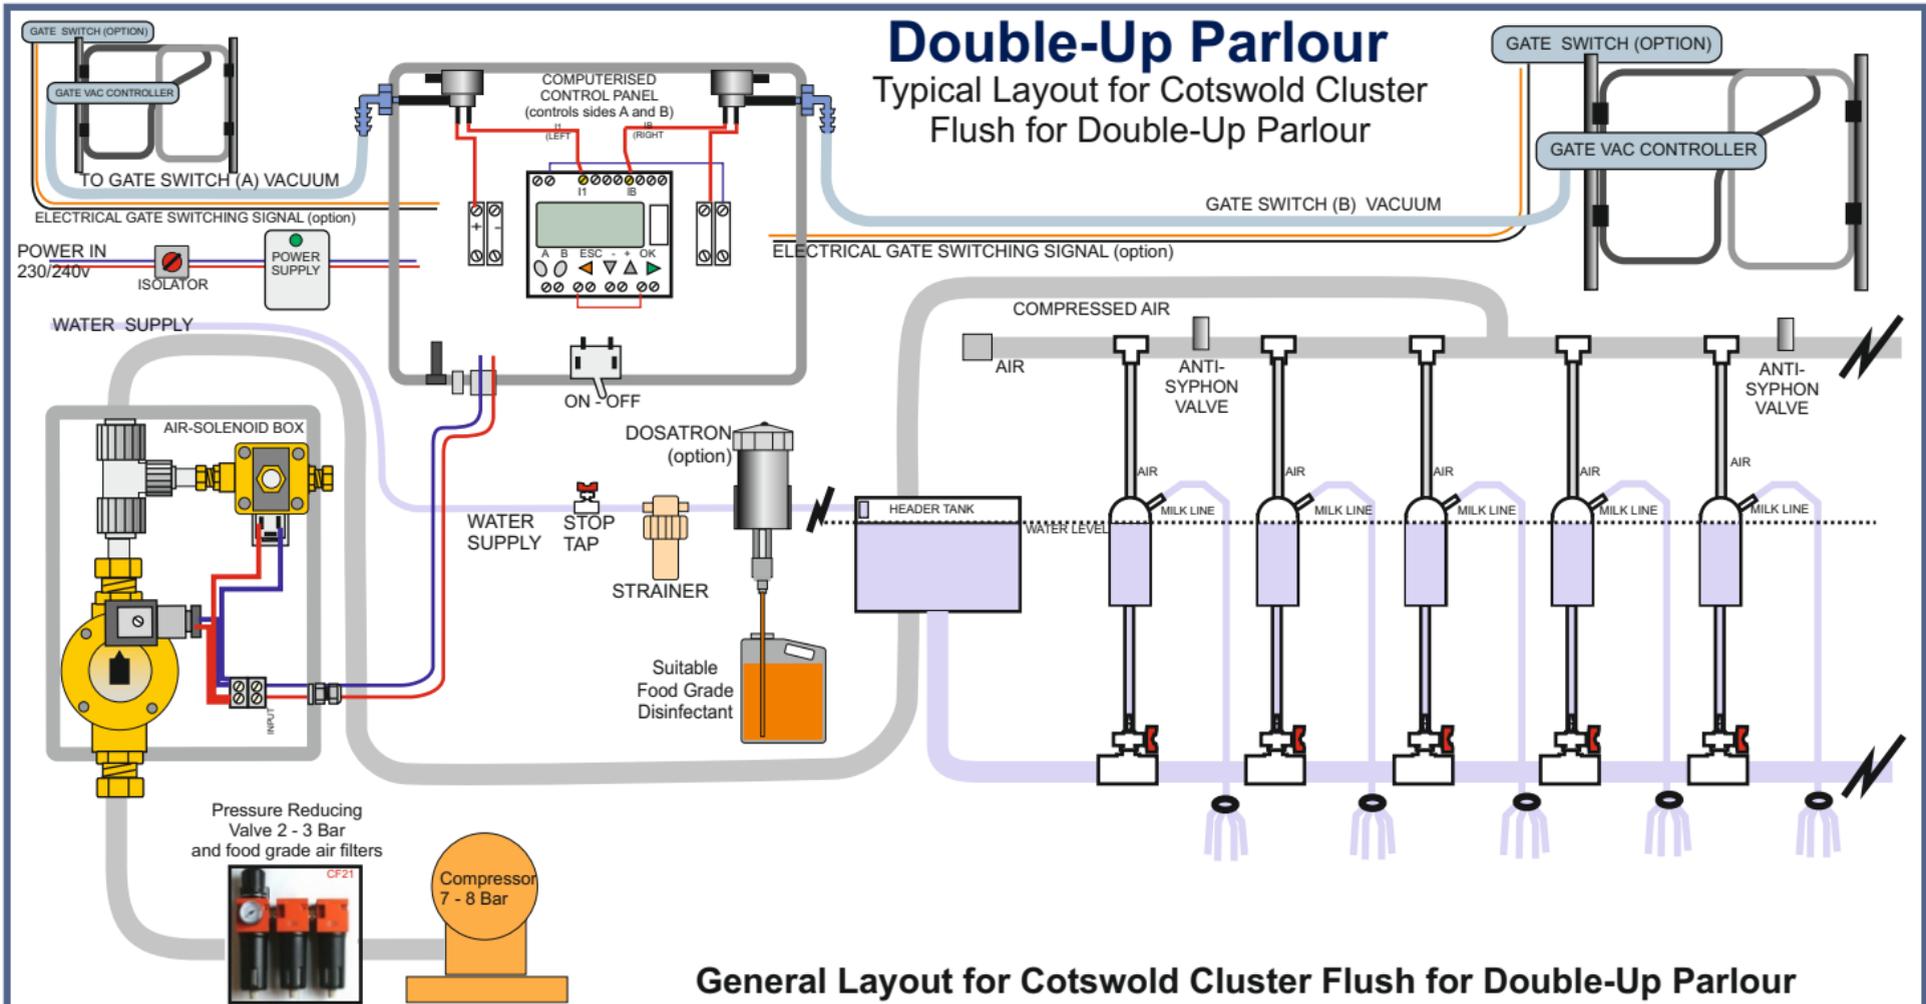

General Layout for Cotswold Cluster Flush for Double-Up Parlour